




Malta Environment & Planning Authority  
L-Awtorita' ta' Malta dwar l-Ambjent u l-Ippjanar

## PENDER PLACE / MERCURY HOUSE DEVELOPMENT BRIEF

# TRANSPORT STRATEGY

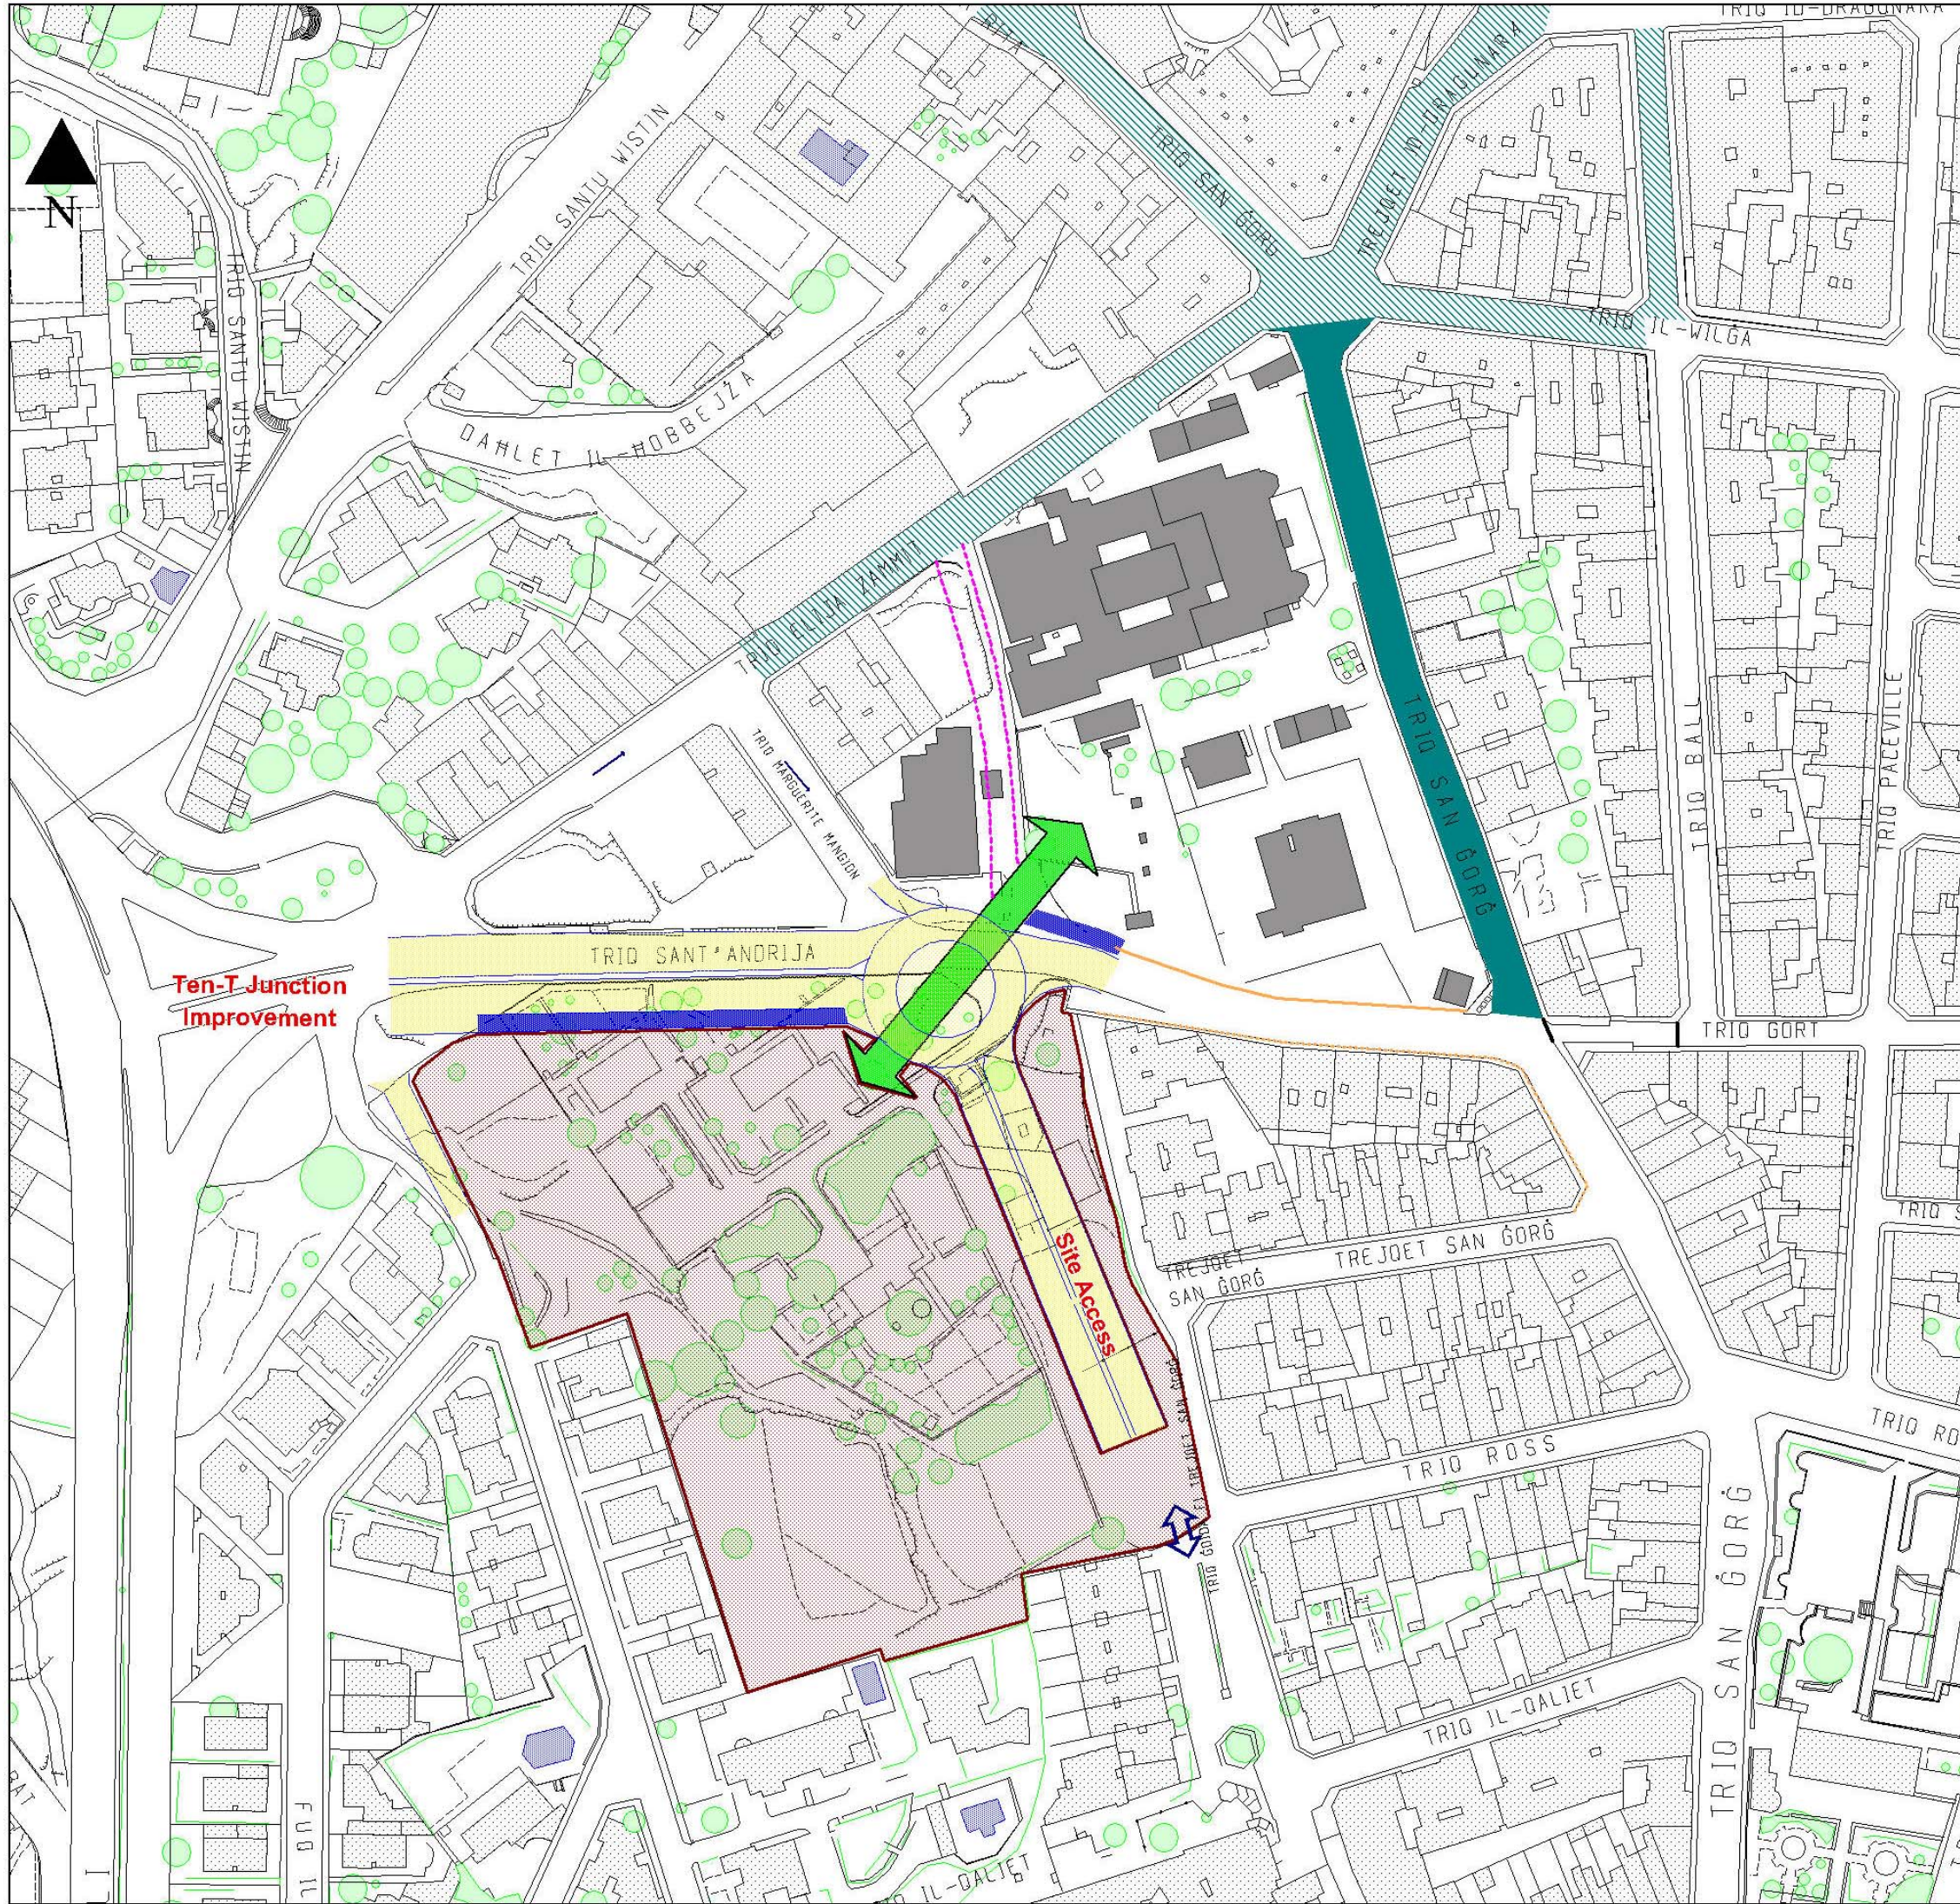

- Basement Parking, Servicing and Evening Bus Terminus
- Pedestrained Area as part of Development
- Nighttime Pedestrian Street (Draft NHLP)
- No. 62 Bus Terminus and Bus Stops
- Schemed Road to be modified to footpath in TPS
- Pedestrian Subway
- New Footway
- Widened Footway
- Vehicular Link to Dean Hamlet

Remarks:

Map:

**5**

Date : **MARCH 2005**

Scale 1:1500

INDICATIVE ONLY  
Not to be used for direct interpretation.

Base Maps - 1998 Survey Sheets Copyright Planning Authority