




CROWN & HORN WORKS ACTION PLAN

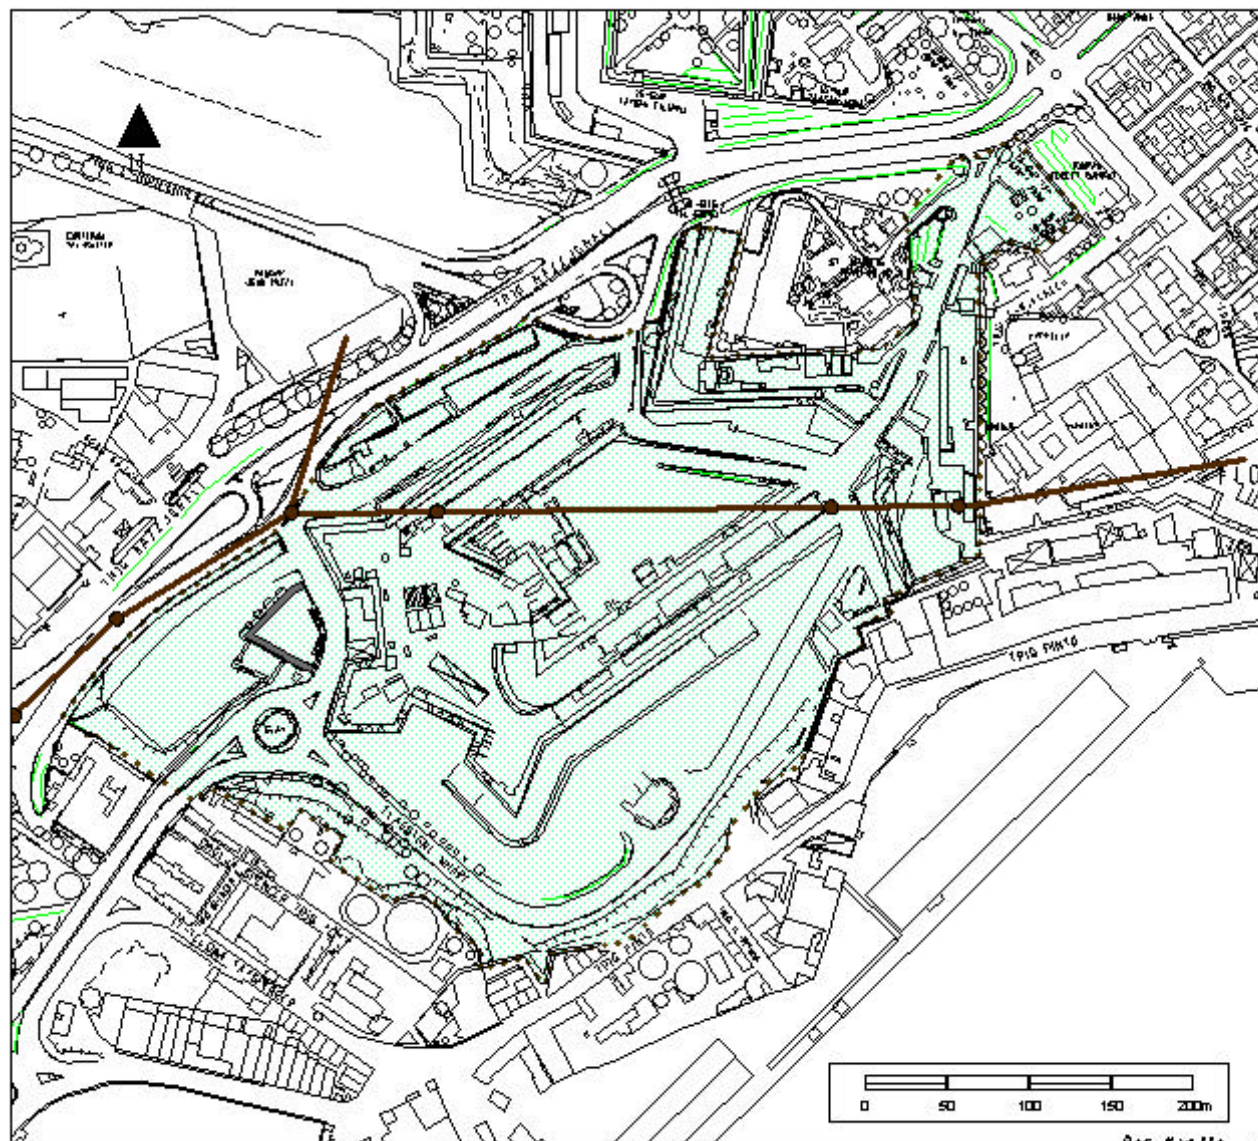

ANTIOCHIA LOCAL GOVERNMENT
PLANNING AUTHORITY

Key

- Action Plan Area
- Sewer Underground Tunnel
- Manhole

Source : Drainage Department,
Works Division

Sewerage Network

Scale : 1:2500 Date : March 2001
INDICATIVE ONLY
Not to be used for direct measurement

Map :
5

Drawn by: 1923 Survey, Shams (Optional)
Copyright: Mapping Data, Planning Authority